

GROUND FLOOR
2A

A	ISSUED TO CONSTRUCTION	06.06.25
REV	DESCRIPTION	DATE

DO NOT SCALE TO ASCERTAIN DIMENSIONS.
FIGURED DIMENSIONS AND LEVELS SHOULD BE VERIFIED BY THE CONTRACTOR ON SITE BEFORE CONSTRUCTION.
COPYRIGHT FOR ALL DESIGNS AND DRAWINGS IN WHOLE OR IN PART SHALL REMAIN WITH THE DESIGNERS IN ACCORDANCE WITH THE COPYRIGHT ACT.



6 COBHAM ROAD, WIMBORNE, DORSET, BH21 7PE
01425 481 980 axis-house.com

CLIENT
**KERRIDGE
PROPERTIES LTD
HUNGERFORD
BUILDING 2A**

TITLE
**GROUND FLOOR
PROPOSED GA PLAN
WITH DEMISE SPLIT**

STATUS
INFORMATION

SCALE
NTS

DRAWN
JG


CHECKED
-

PROJECT No.
240157

DATE
04.09.25

DRAWING No.
240251.103

REVISION

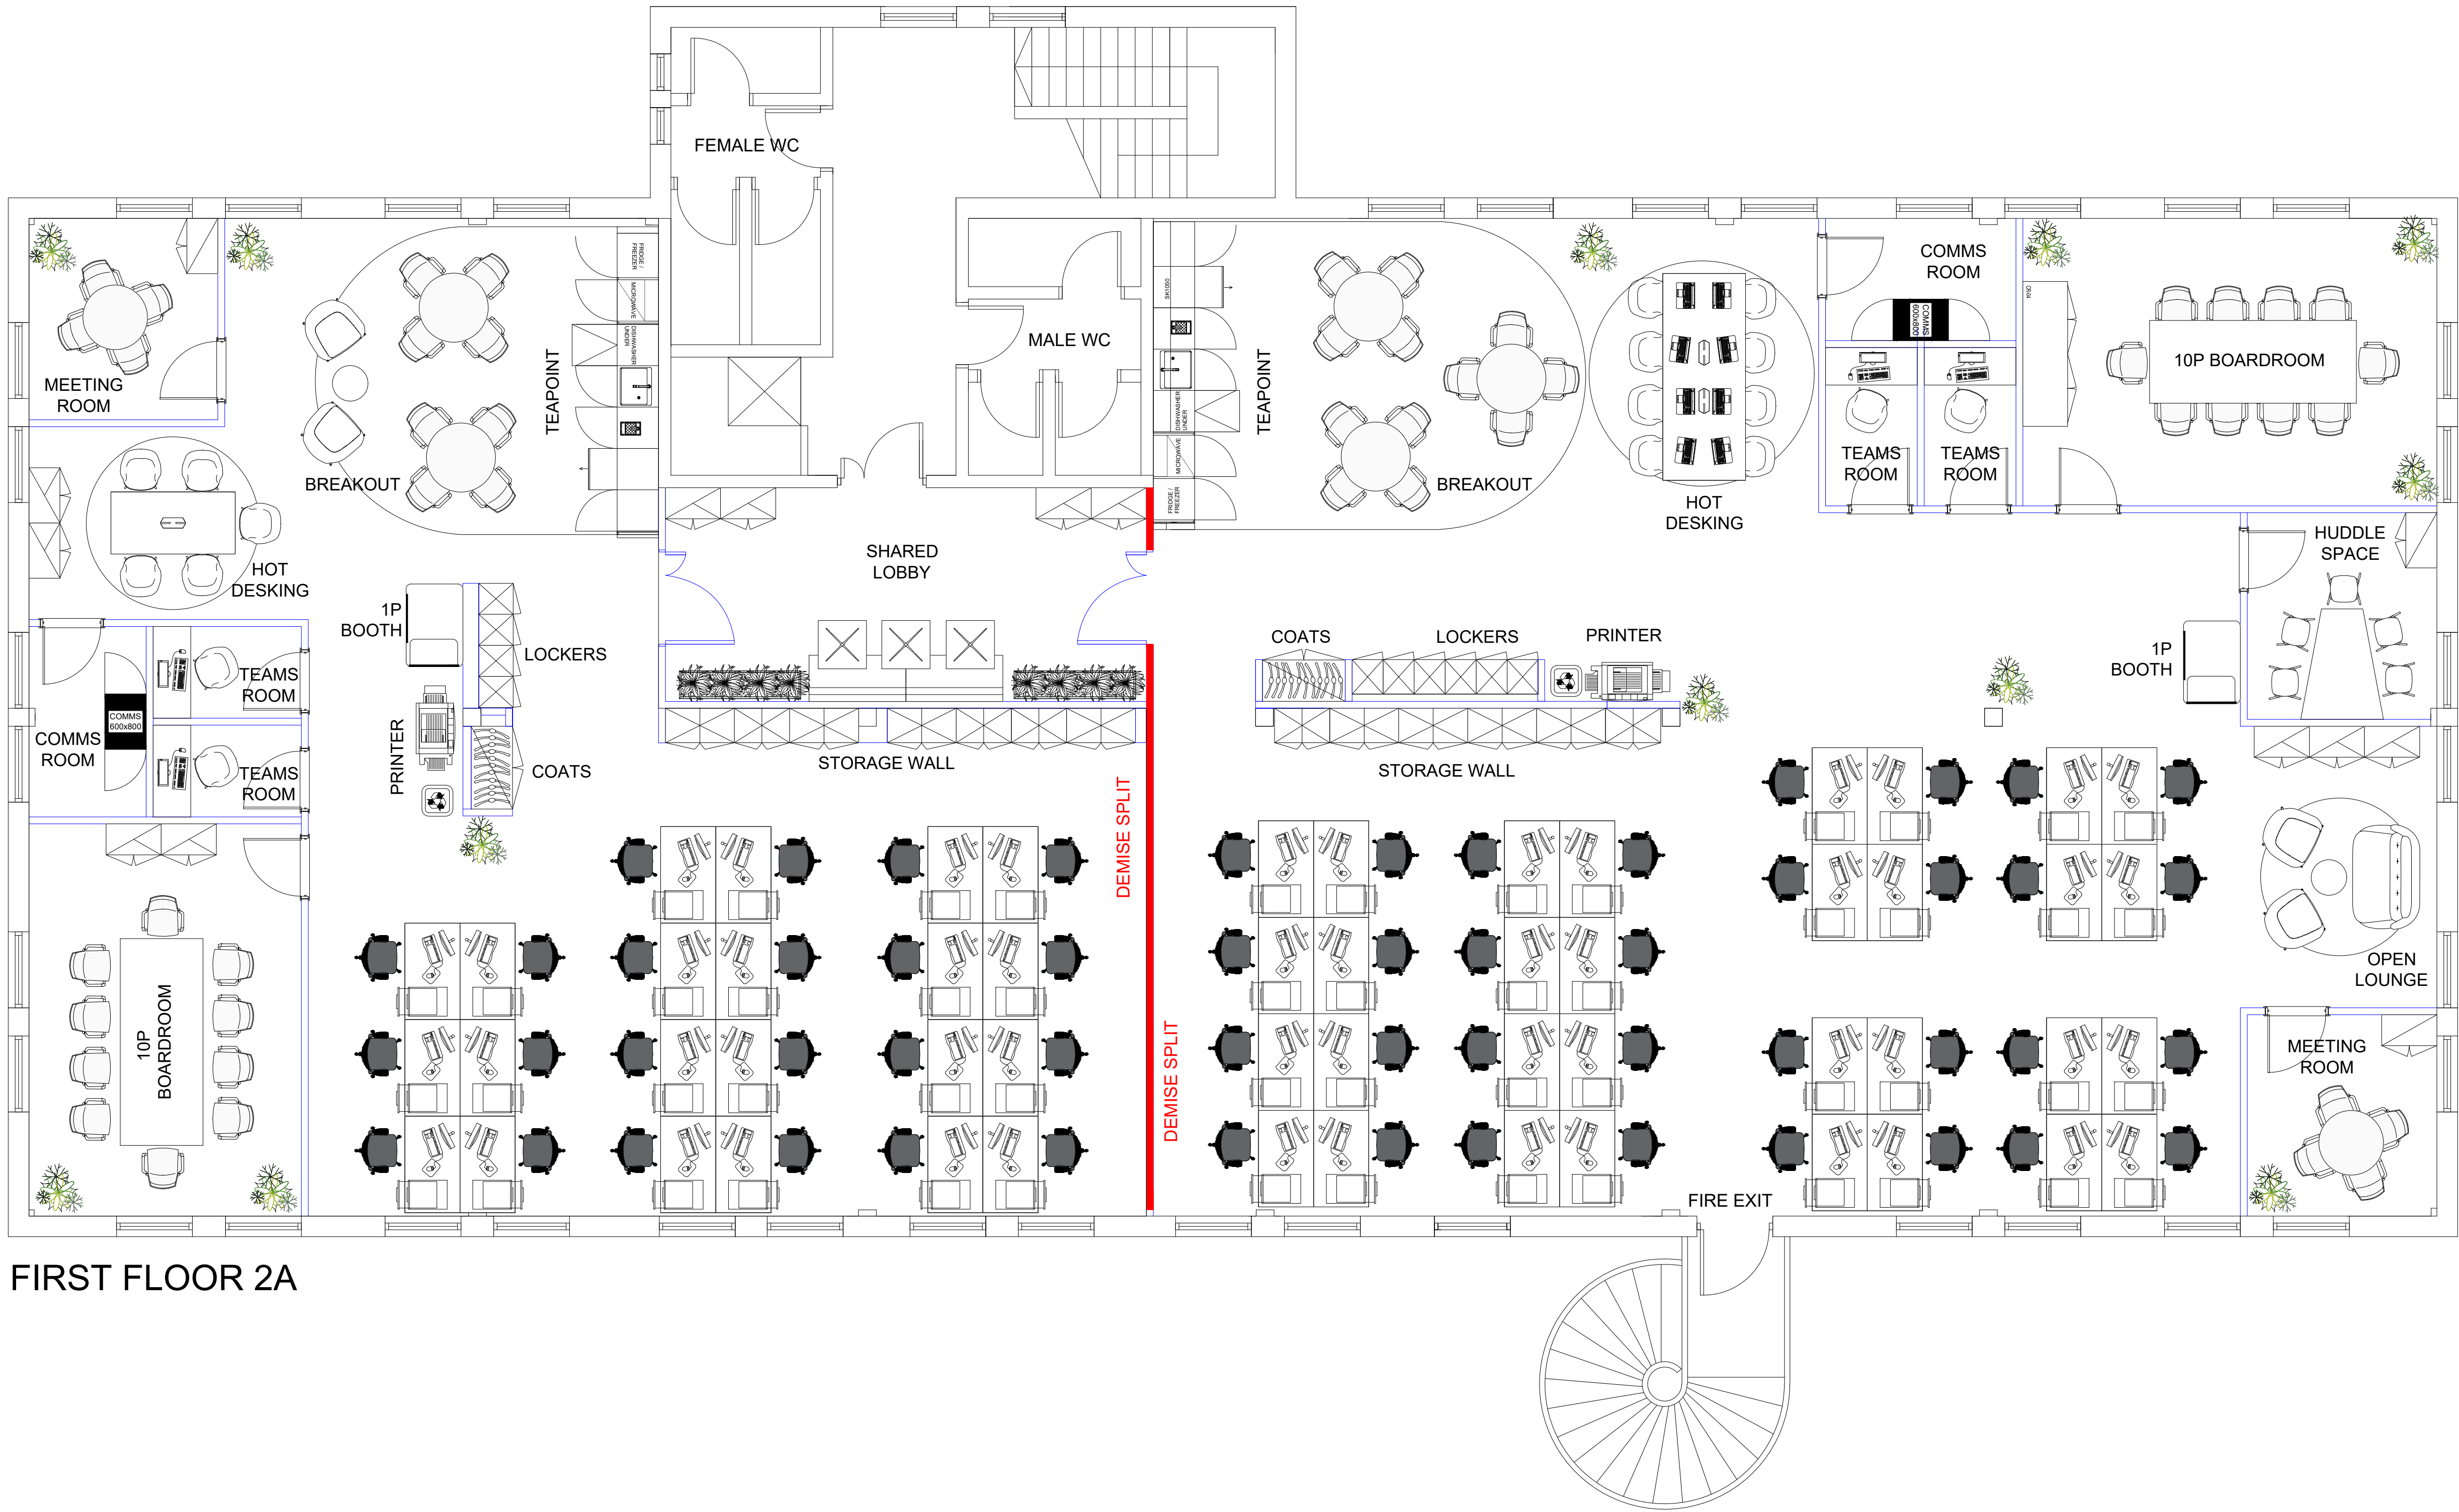

FIRST FLOOR 2A

A	ISSUED TO CONSTRUCTION	06.06.25
REV	DESCRIPTION	DATE

DO NOT SCALE TO ASCERTAIN DIMENSIONS.
FIGURED DIMENSIONS AND LEVELS SHOULD BE VERIFIED BY THE CONTRACTOR ON SITE BEFORE CONSTRUCTION.
COPYRIGHT FOR ALL DESIGNS AND DRAWINGS IN WHOLE OR IN PART SHALL REMAIN WITH THE DESIGNERS IN ACCORDANCE WITH THE COPYRIGHT ACT.



6 COBHAM ROAD, WIMBORNE, DORSET, BH21 7PE
01425 481 980 axis-house.com

CLIENT
KERRIDGE
PROPERTIES LTD
HUNGERFORD
BUILDING 2A

TITLE
FIRST FLOOR
PROPOSED GA PLAN
WITH DEMISE SPLIT

STATUS
INFORMATION

SCALE
NTS

DRAWN
JG

CHECKED
-

PROJECT No.
240157

DATE
04.09.25

DRAWING No.
240251.203

REVISION