
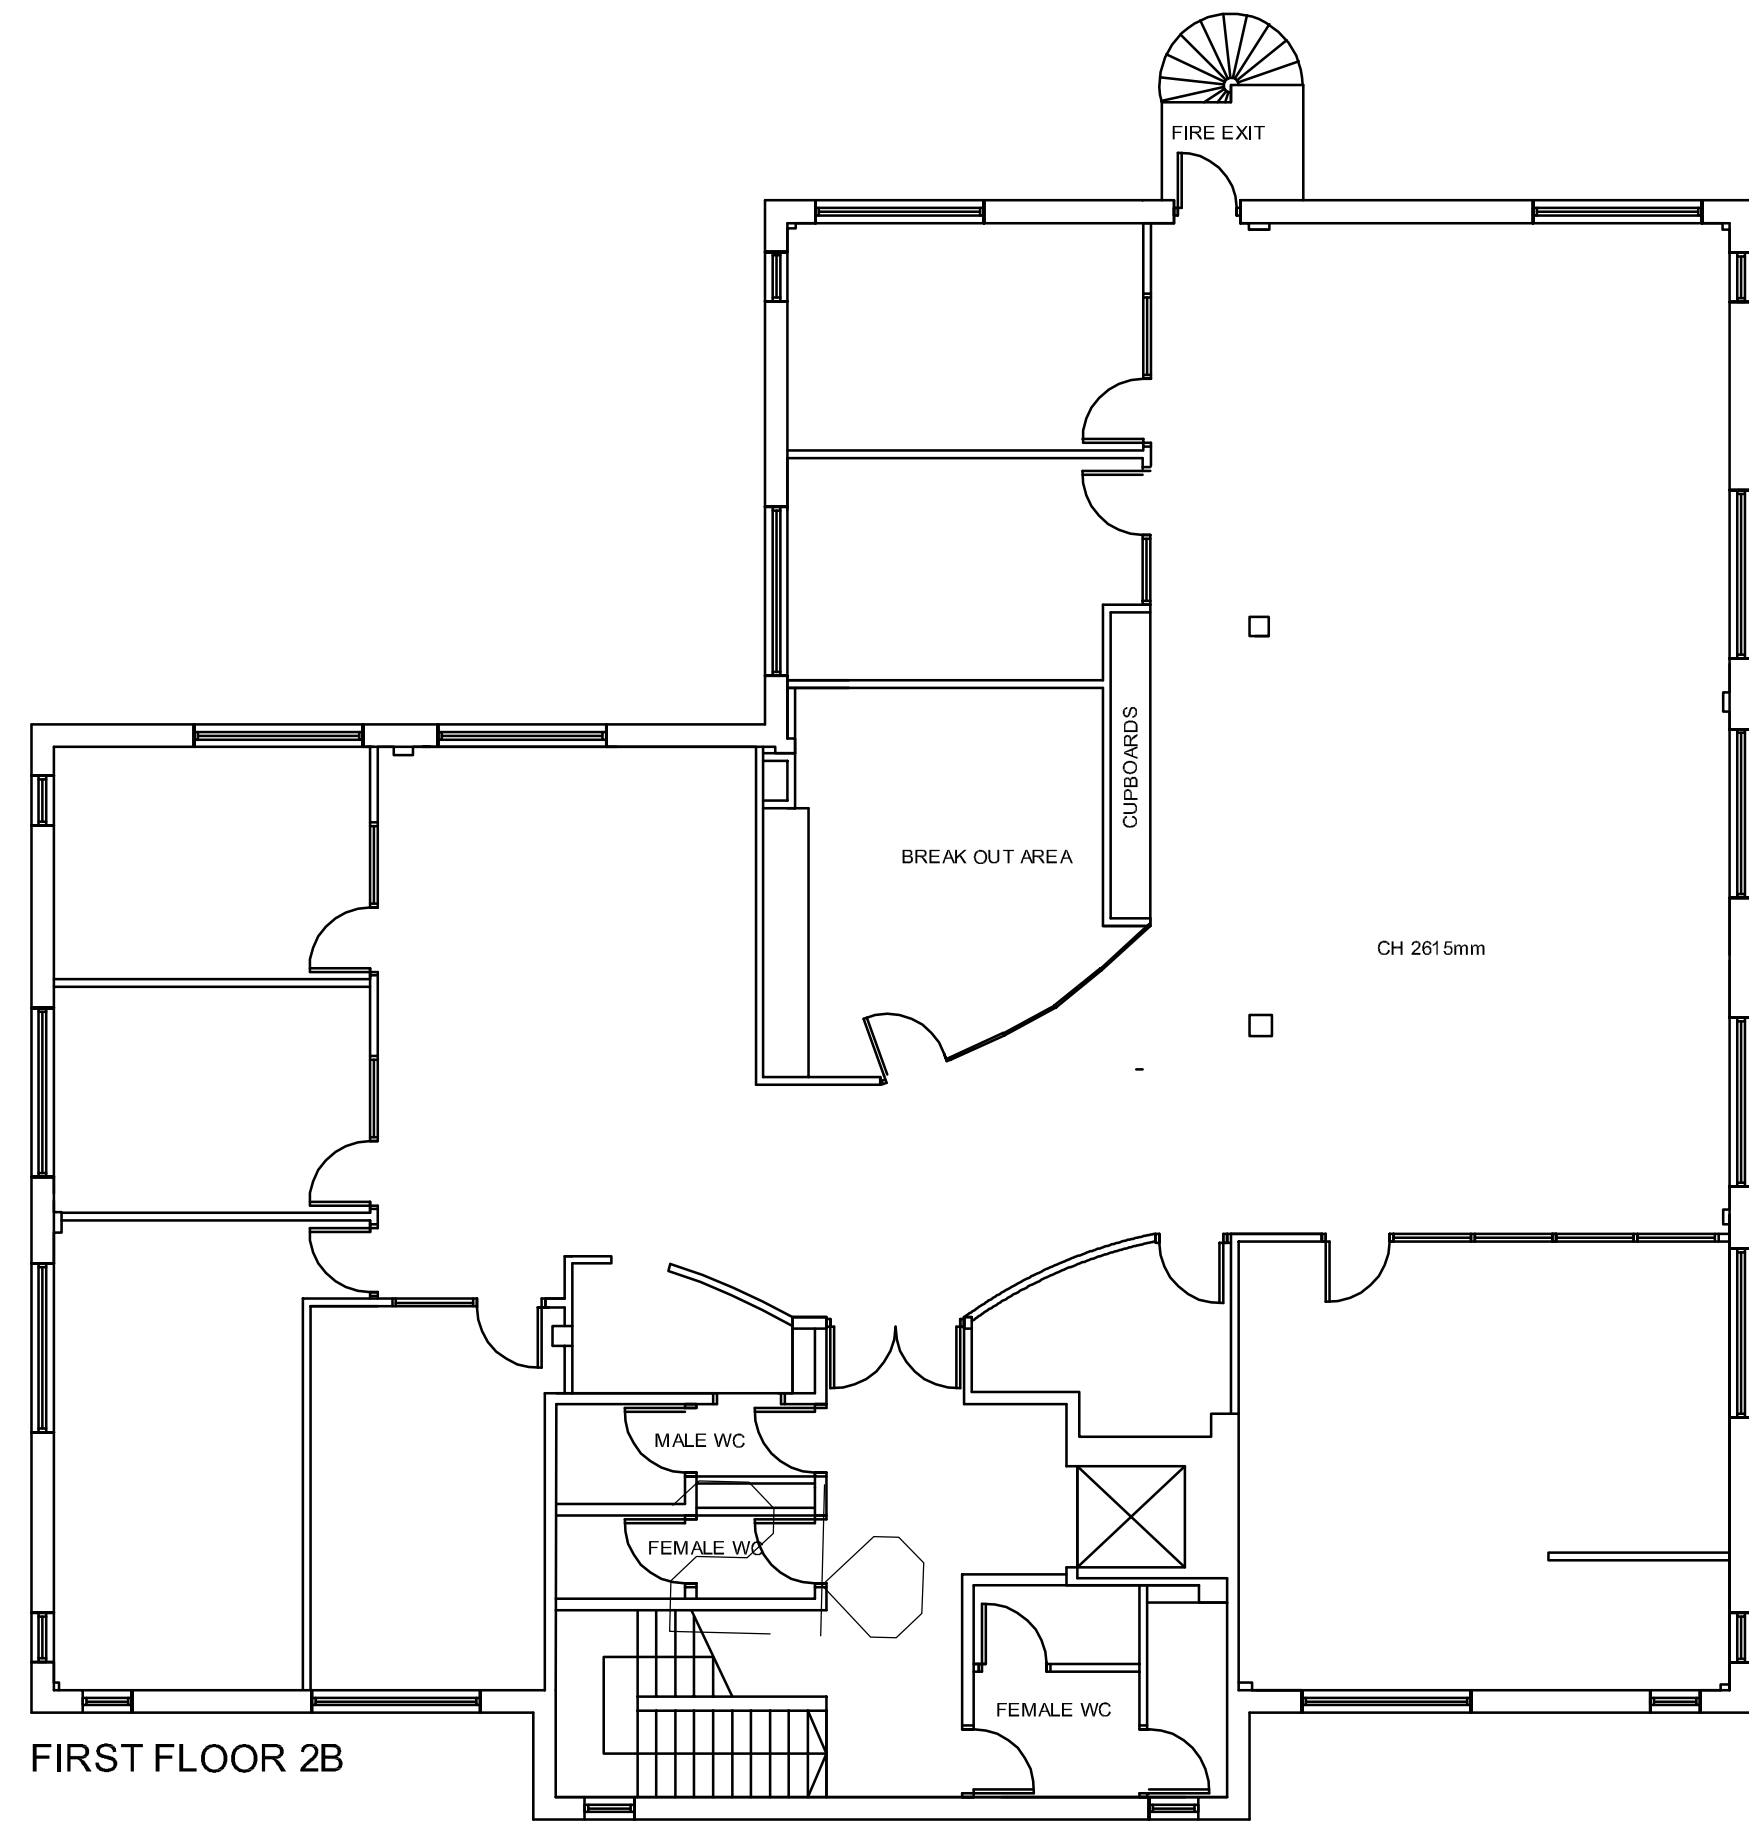
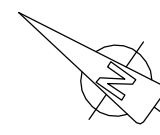
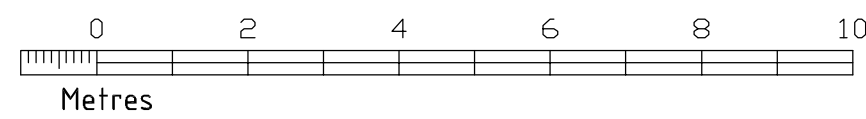


NOTES

All levels, dimensions and construction details to be checked on-site by the contractors before work commences. All construction details to comply with the latest Building Regulations, British Standard Specifications and Codes of Practice.

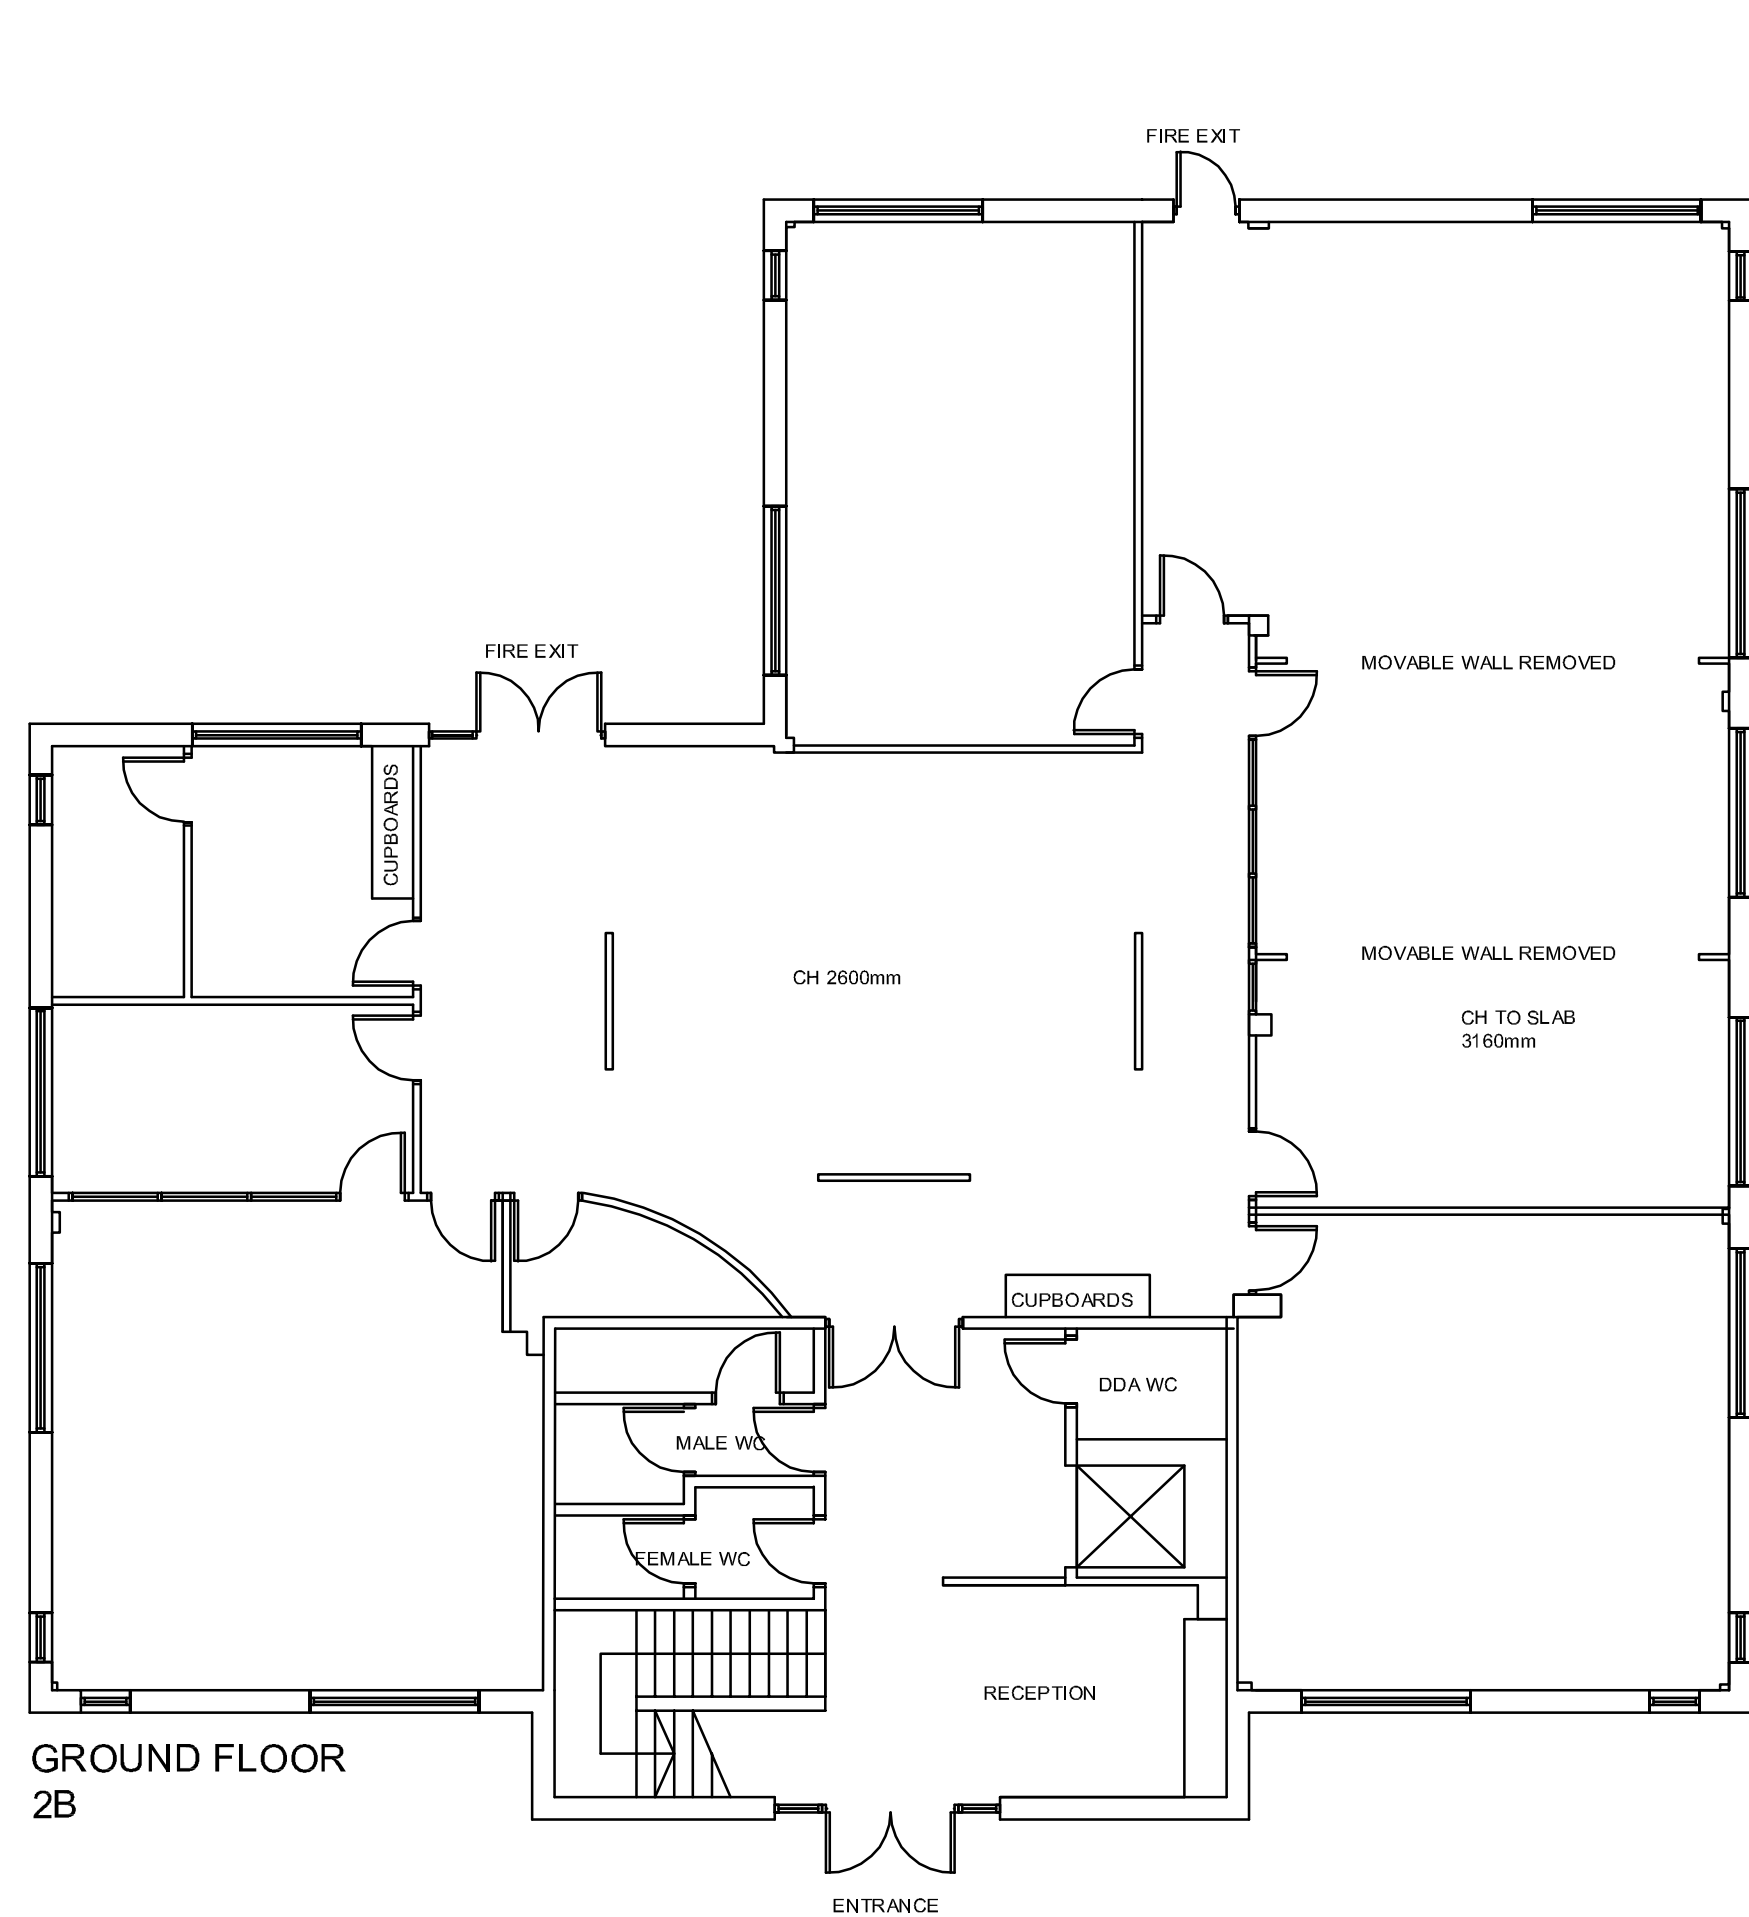

HUNGERFORD  
DESIGN  
ARCHITECTURAL AND  
INTERIOR FURNITURE

CHILTON HOUSE, CHARNHAM LANE  
HUNGERFORD, BERKSHIRE, RG17 0CY  
TEL :- 01488-683424 FAX :- 01488-683500

DRAWING TITLE

UNIT 2B, HERONGATE  
CHARNHAM PARK,  
HUNGERFORD,  
BERKS, RG17 0YL,

SCALE 1-100	DATE OCT' 2025	DRAWN BY SWW	APPROVED BY
----------------	-------------------	-----------------	-------------

DRAWING NUMBER 3210-10 UNIT 2B	REV
CAD REFERENCE GA GF & FF	plot A1