


REV.	DESCRIPTION	DRN.	CHKD.	DATE
 The Old Farmhouse Thornycroft Lane Basingstoke Hampshire RG22 6PP				
PROJECT :				
Kerridge Properties Ltd 2A Charnham Park				
TITLE :				
Ground Floor				
PRELIMINARY DRAWING	<input checked="" type="checkbox"/>	DRAWN :	SCALE :	
APPROVAL DRAWING	<input type="checkbox"/>	G Scott	1:100 @ A2	
CONTRACT DRAWING	<input type="checkbox"/>	CHECKED :	DATE :	
RECORD DRAWING	<input type="checkbox"/>		May 2026	
Drg no. HC 7087				
CONTRACT CODE No. REV.				

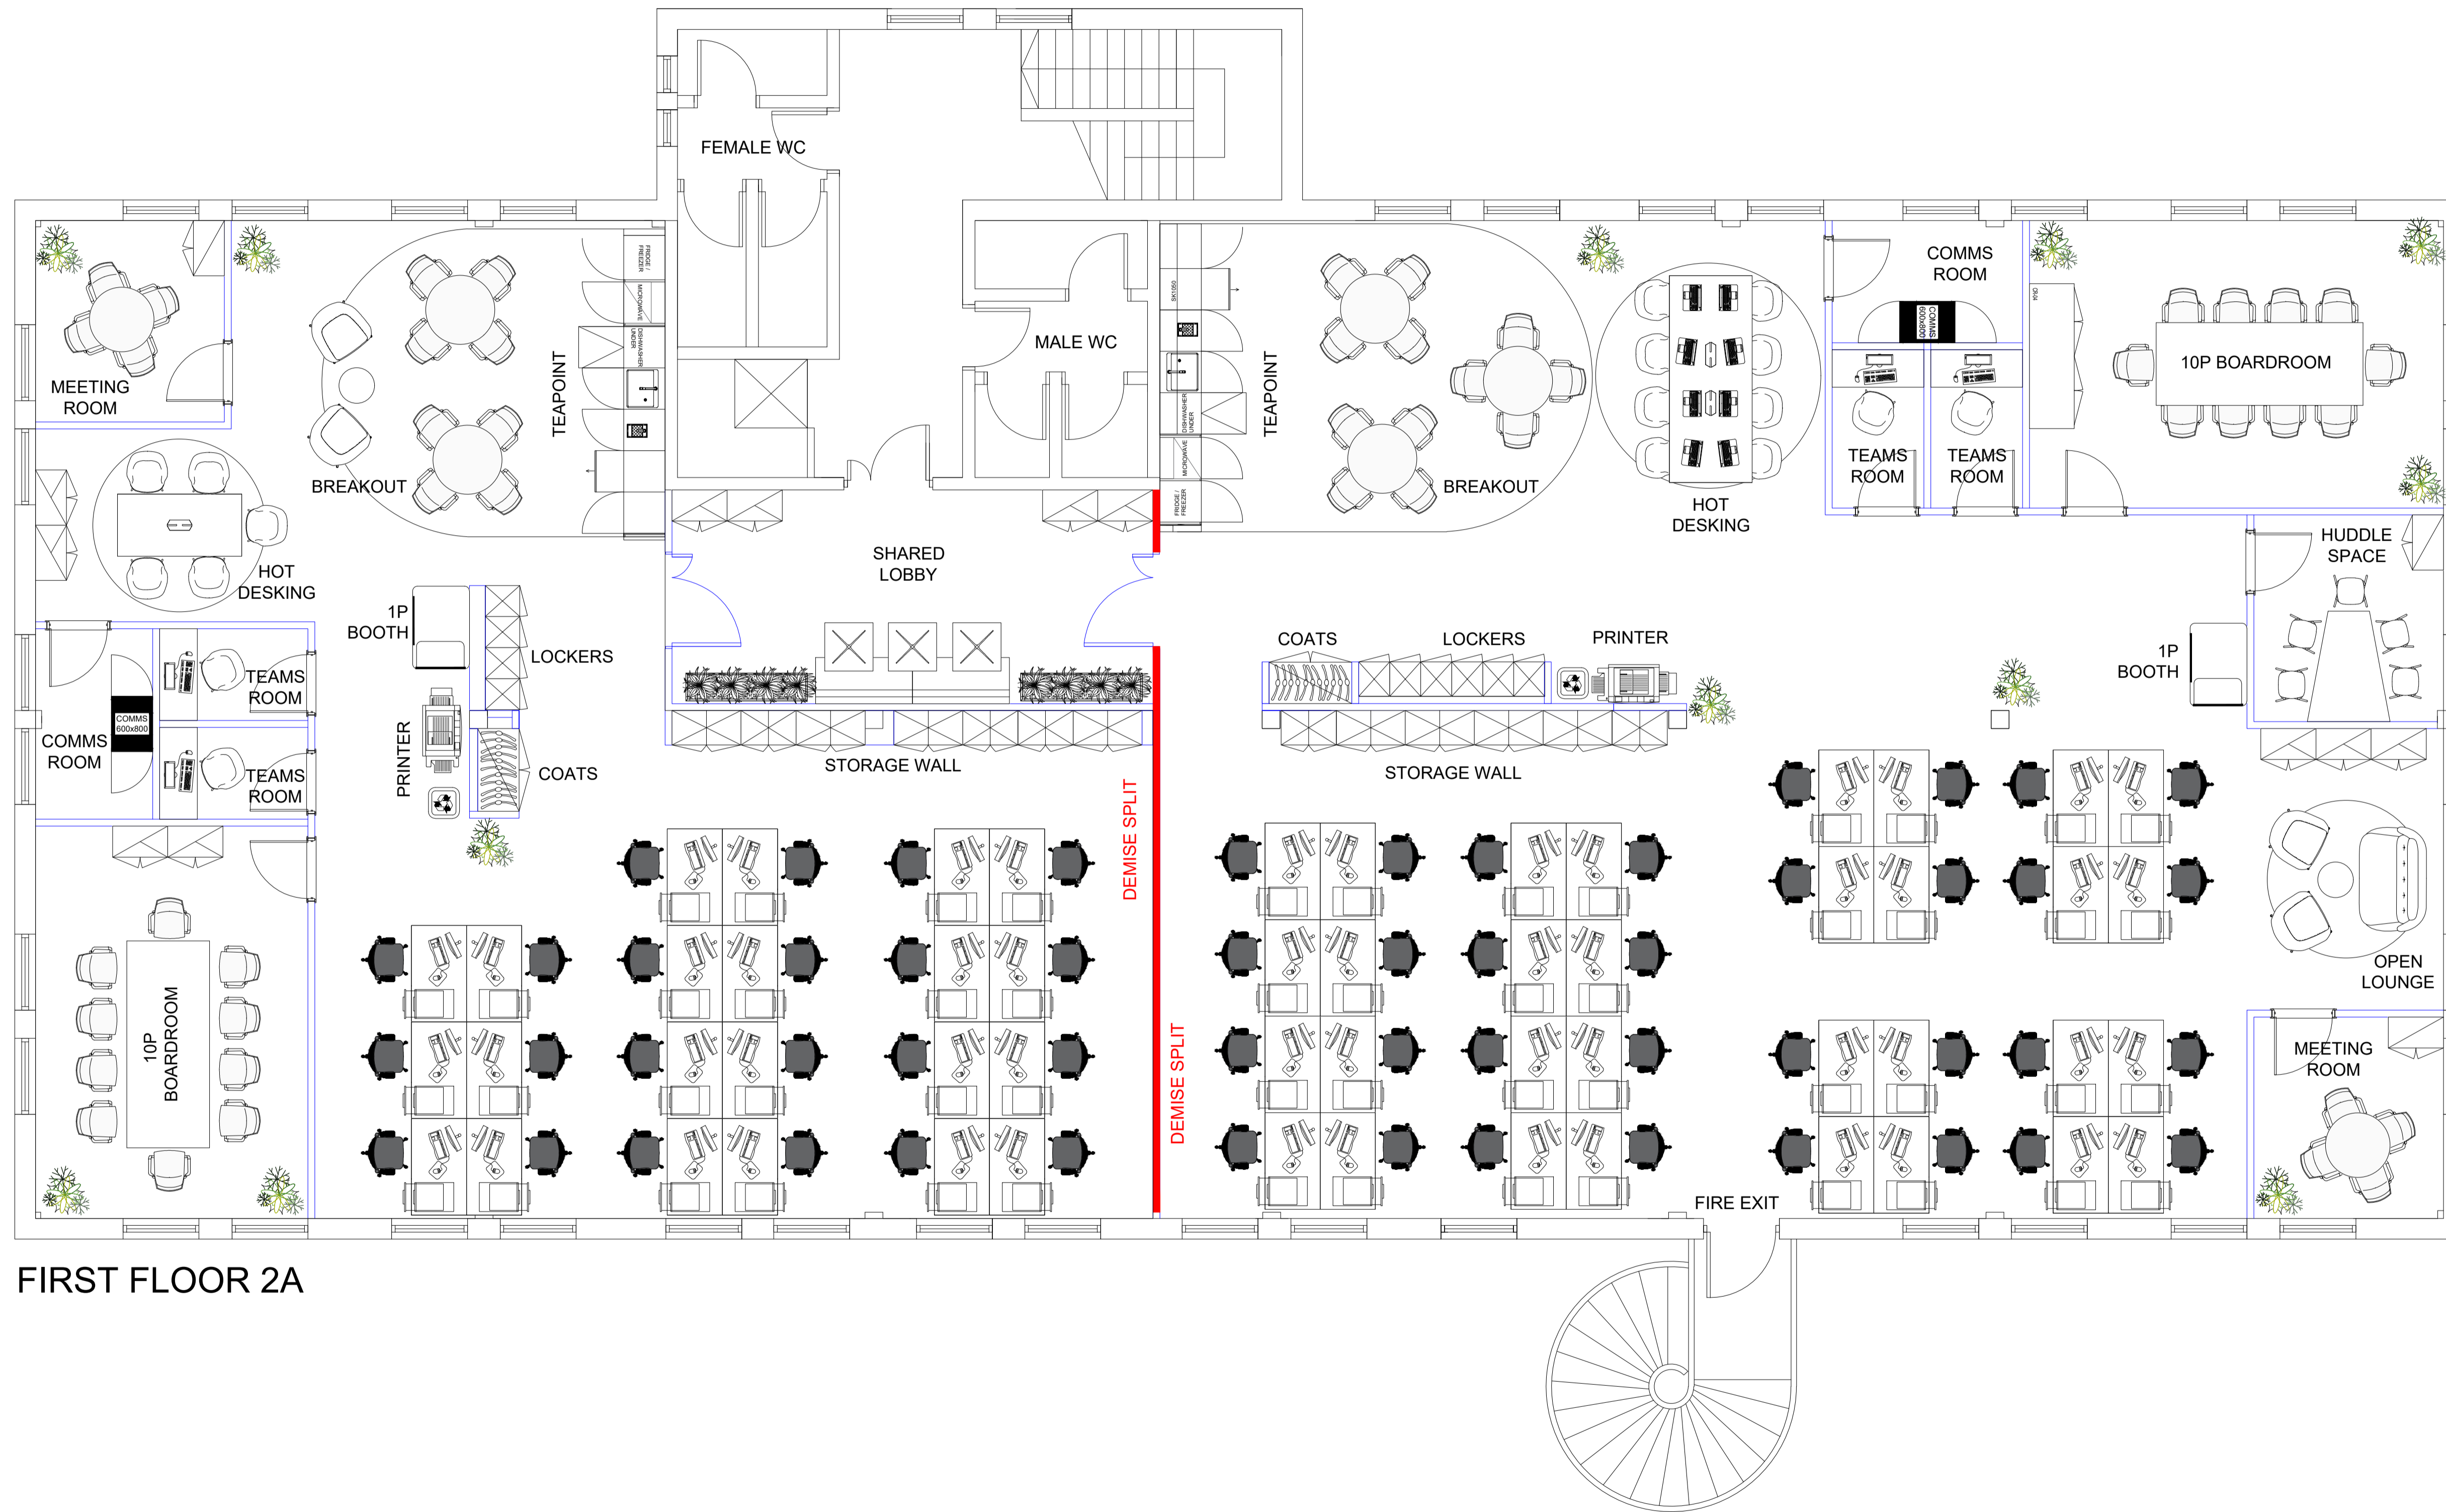

FIRST FLOOR 2A

REV	DESCRIPTION	DATE
A	ISSUED TO CONSTRUCTION	06.06.25

DO NOT SCALE TO ASCERTAIN DIMENSIONS.
 FIGURED DIMENSIONS AND LEVELS SHOULD BE VERIFIED BY THE CONTRACTOR ON SITE BEFORE CONSTRUCTION.
 COPYRIGHT FOR ALL DESIGNS AND DRAWINGS IN WHOLE OR IN PART SHALL REMAIN WITH THE DESIGNERS IN ACCORDANCE WITH THE COPYRIGHT ACT.

AXIS HOUSE
 6 COBHAM ROAD, WIMBORNE, DORSET, BH21 7PE
 01425 481 980 axis-house.com

CLIENT
KERRIDGE PROPERTIES LTD
HUNGERFORD BUILDING 2A

TITLE
FIRST FLOOR PROPOSED GA PLAN WITH DEMISE SPLIT

STATUS
INFORMATION

SCALE
 NTS
 DRAWN JG CHECKED -

PROJECT No. 240157 DATE 04.09.25

DRAWING No. 240251.203 REVISION